


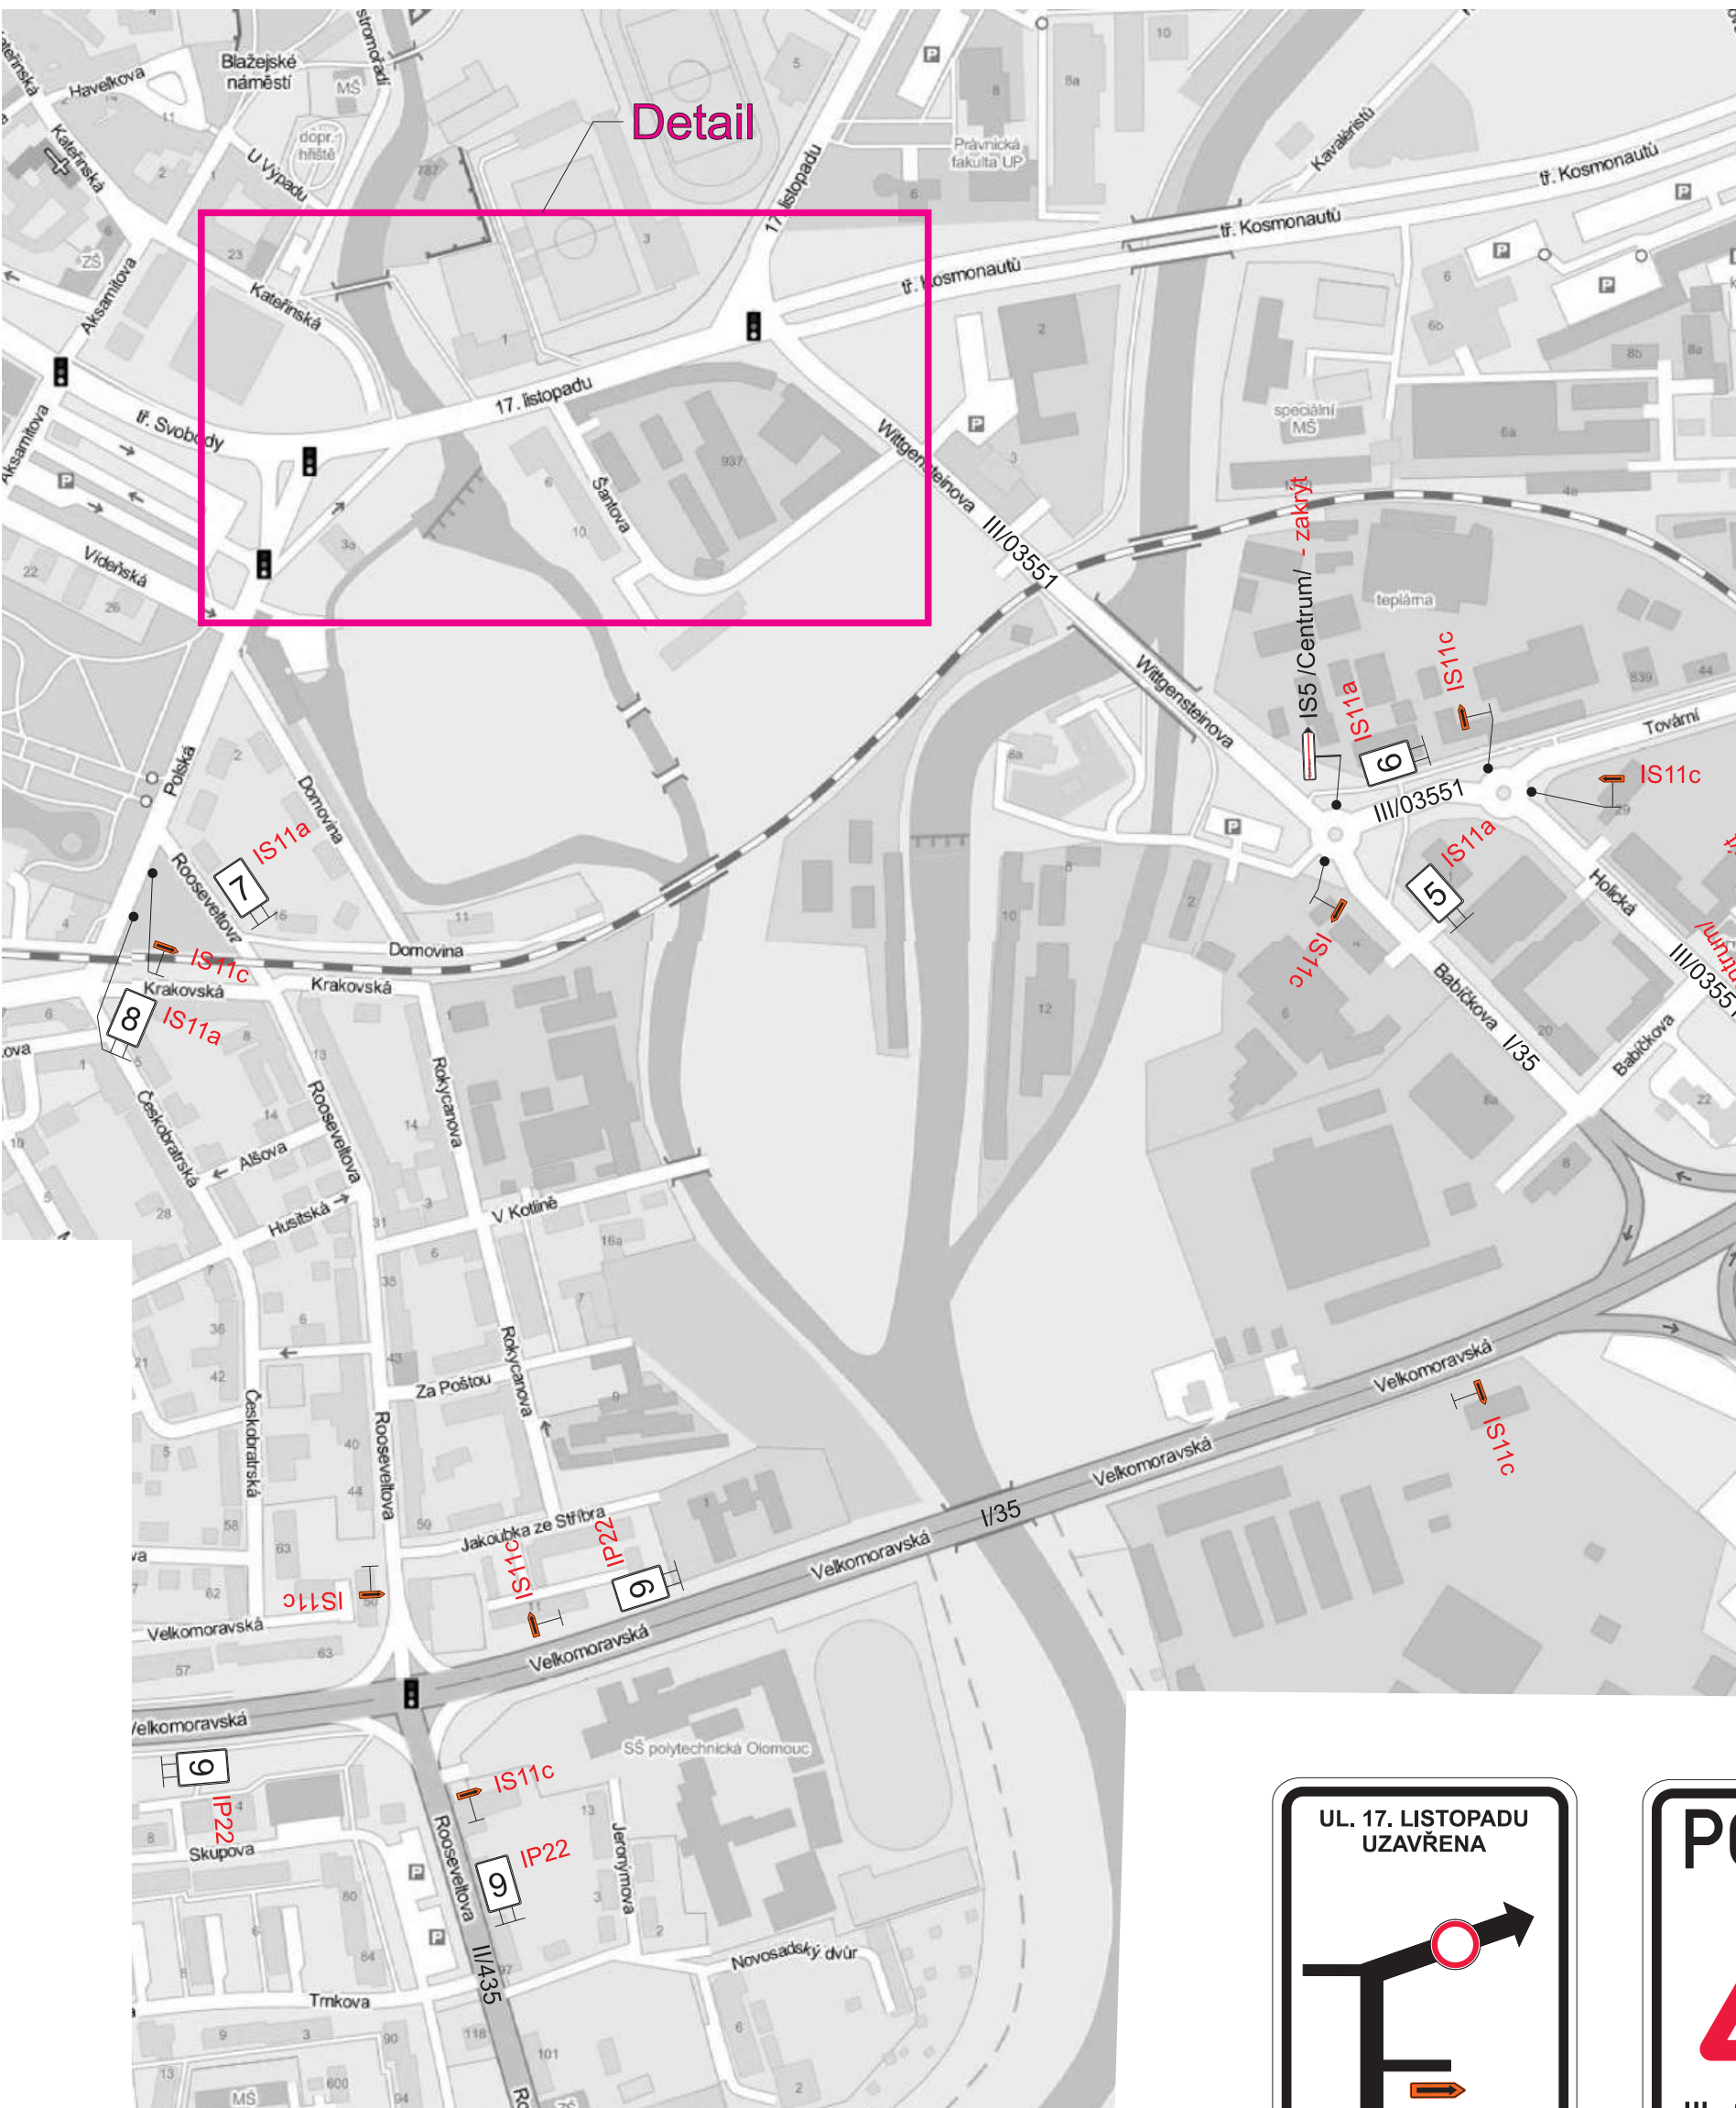

UL. 17. LISTOPADU
UZAVŘENA

A black T-junction symbol on a white background. A red circle with a white arrow pointing left is positioned at the top of the vertical stem. A blue arrow pointing down is positioned at the bottom of the vertical stem.

5

UL. 17. LISTOPADU
UZAVŘENA



6

UL. 17. LISTOPADU
UZAVŘENA

The diagram shows a T-junction where a vertical road is crossed by a horizontal road from the left. A red circle with a white border and a black arrow pointing down is placed on the vertical road, indicating that the road is closed in that direction. An orange arrow points down on the left side of the vertical road, indicating the direction of traffic flow.

7



8



9

Vypracoval:	Datum:	 SEKNE, spol. s r.o. Hamerská 12, 772 00 Olomouc DIČ: CZ62363701 tel./fax: 585 311 867 -1-
Ing. Jiří Bluma	25.3.2013	
<u><i>“Tramvajová trať Nové Sady - část B, Olomouc”</i></u> Úplná uzavírka ul. 17. Listopadu		
Přechodné dopravní značení		