



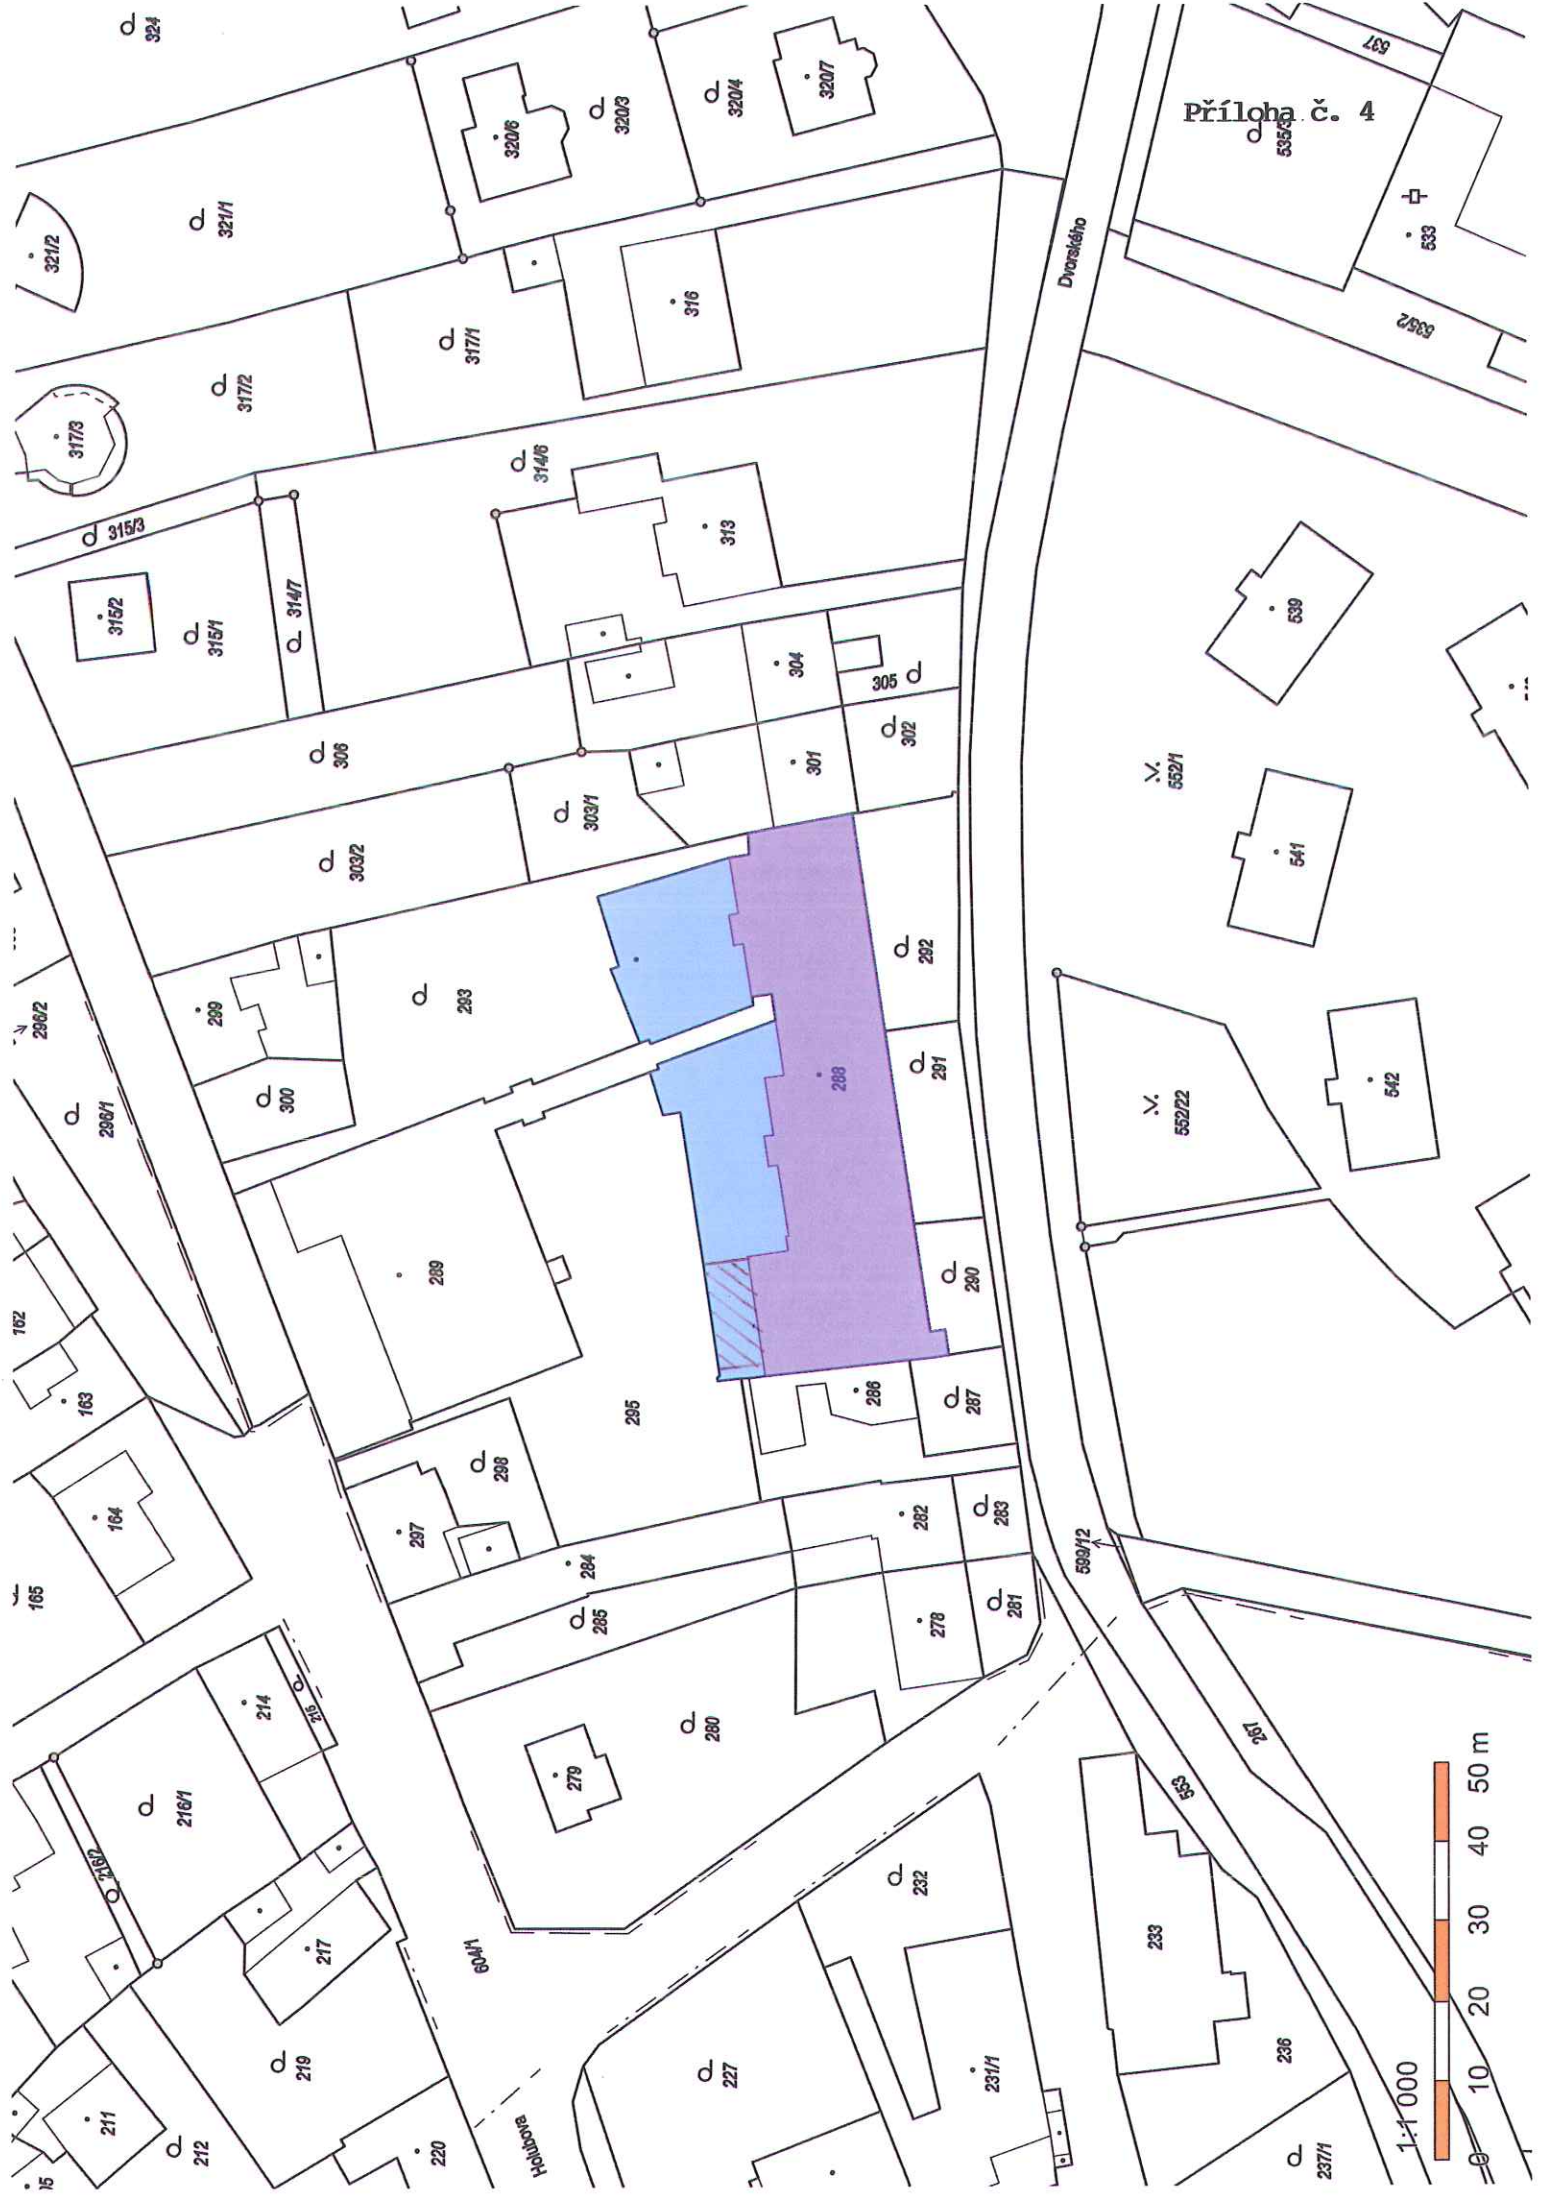

Příloha č. 4

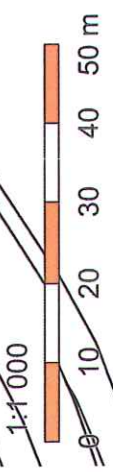

1:1 000