




Родіона і.2
1.11.11.11.11

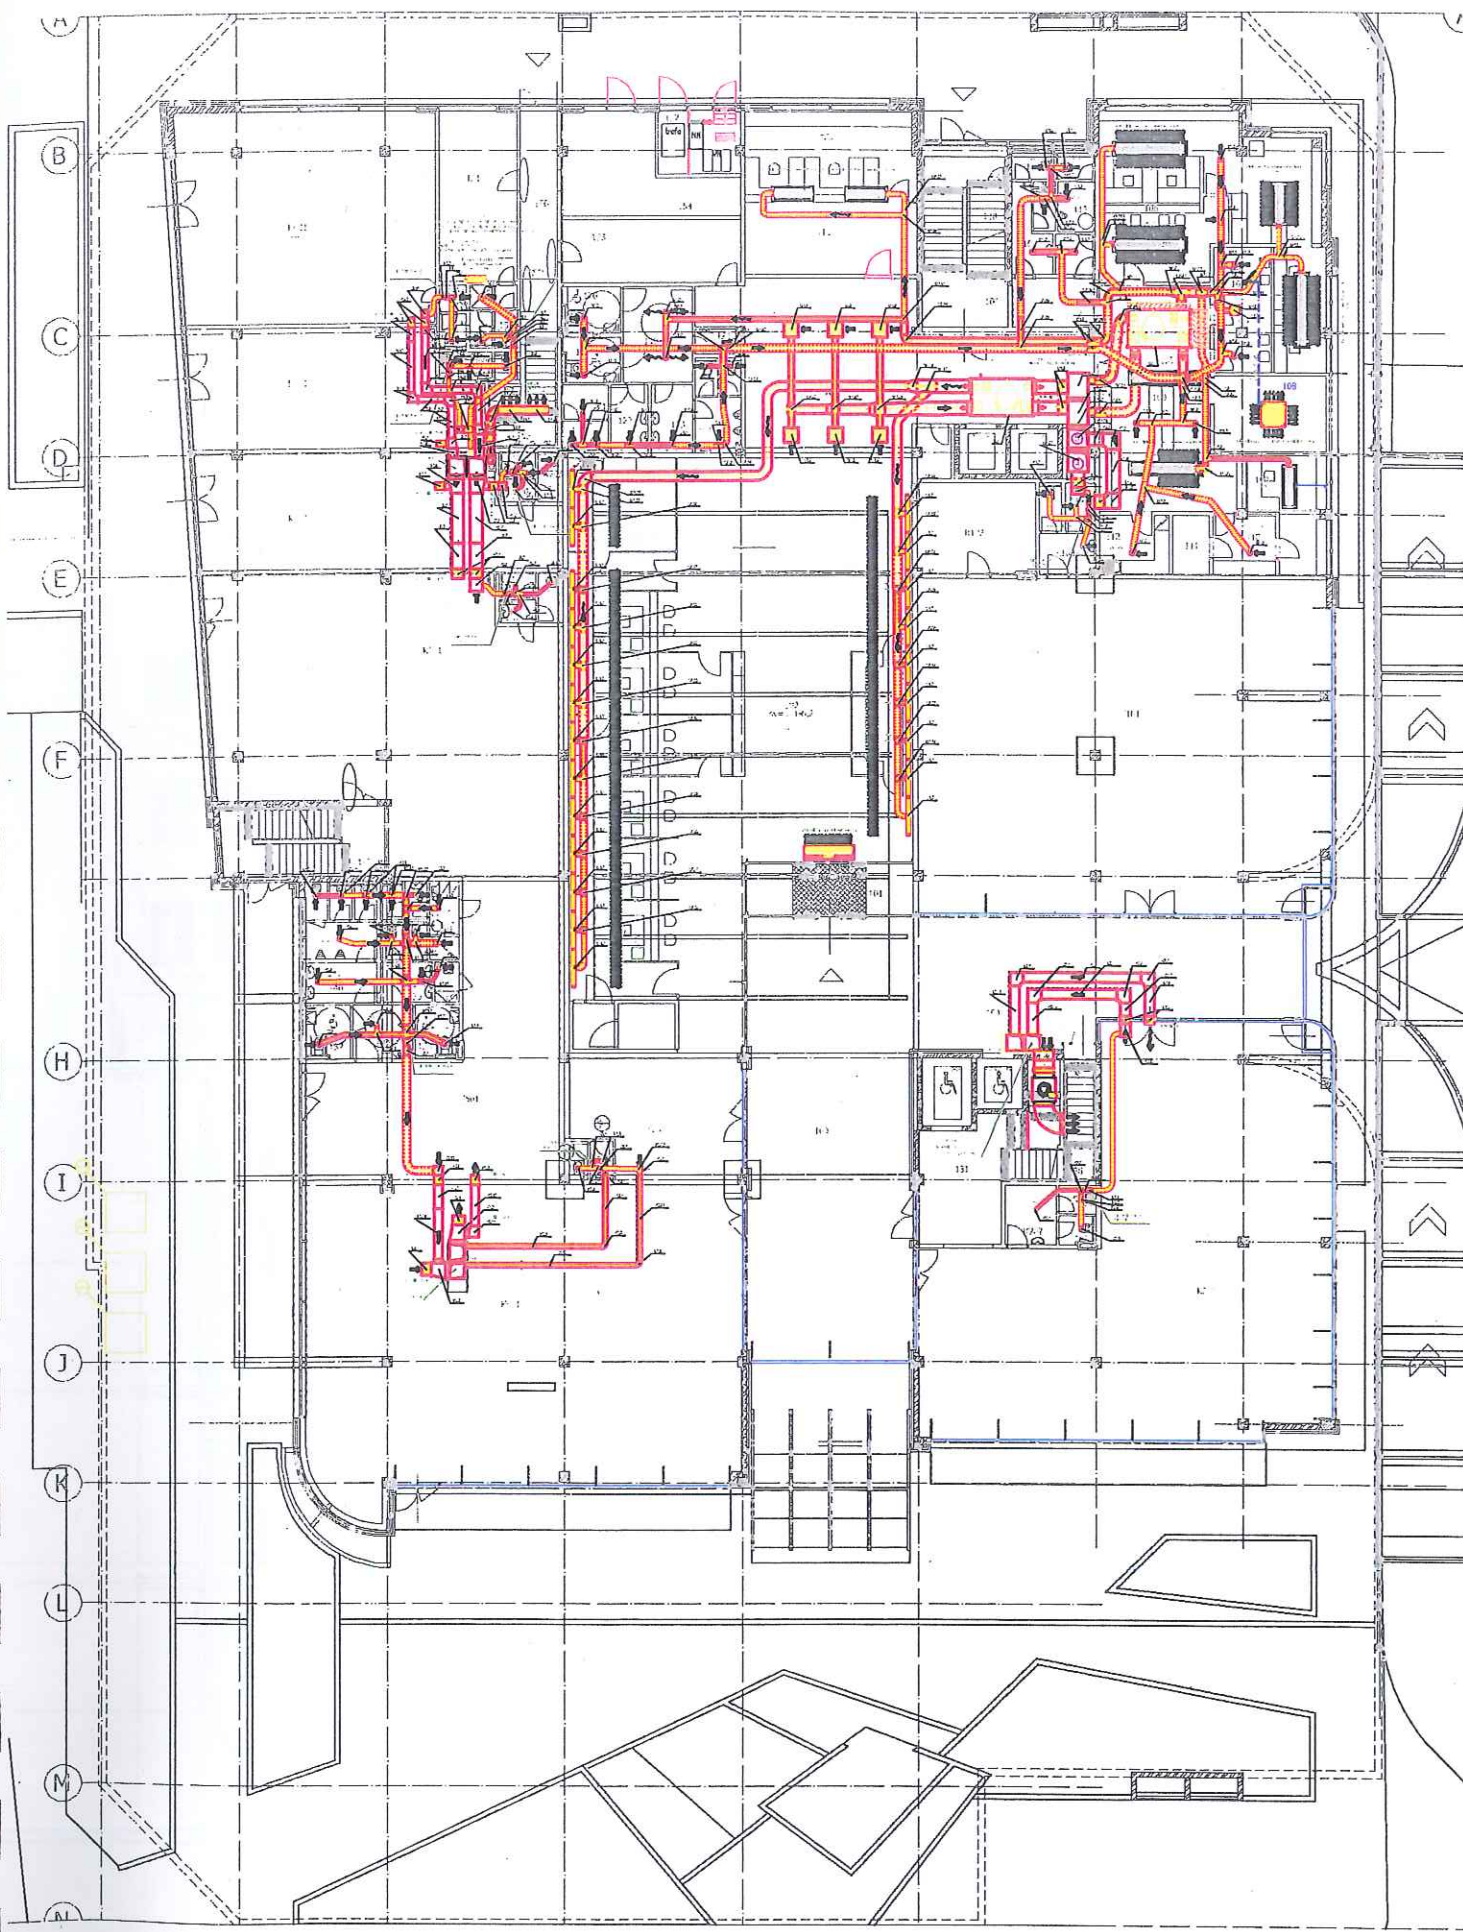

Pool area 2
2-NP - NOV 2

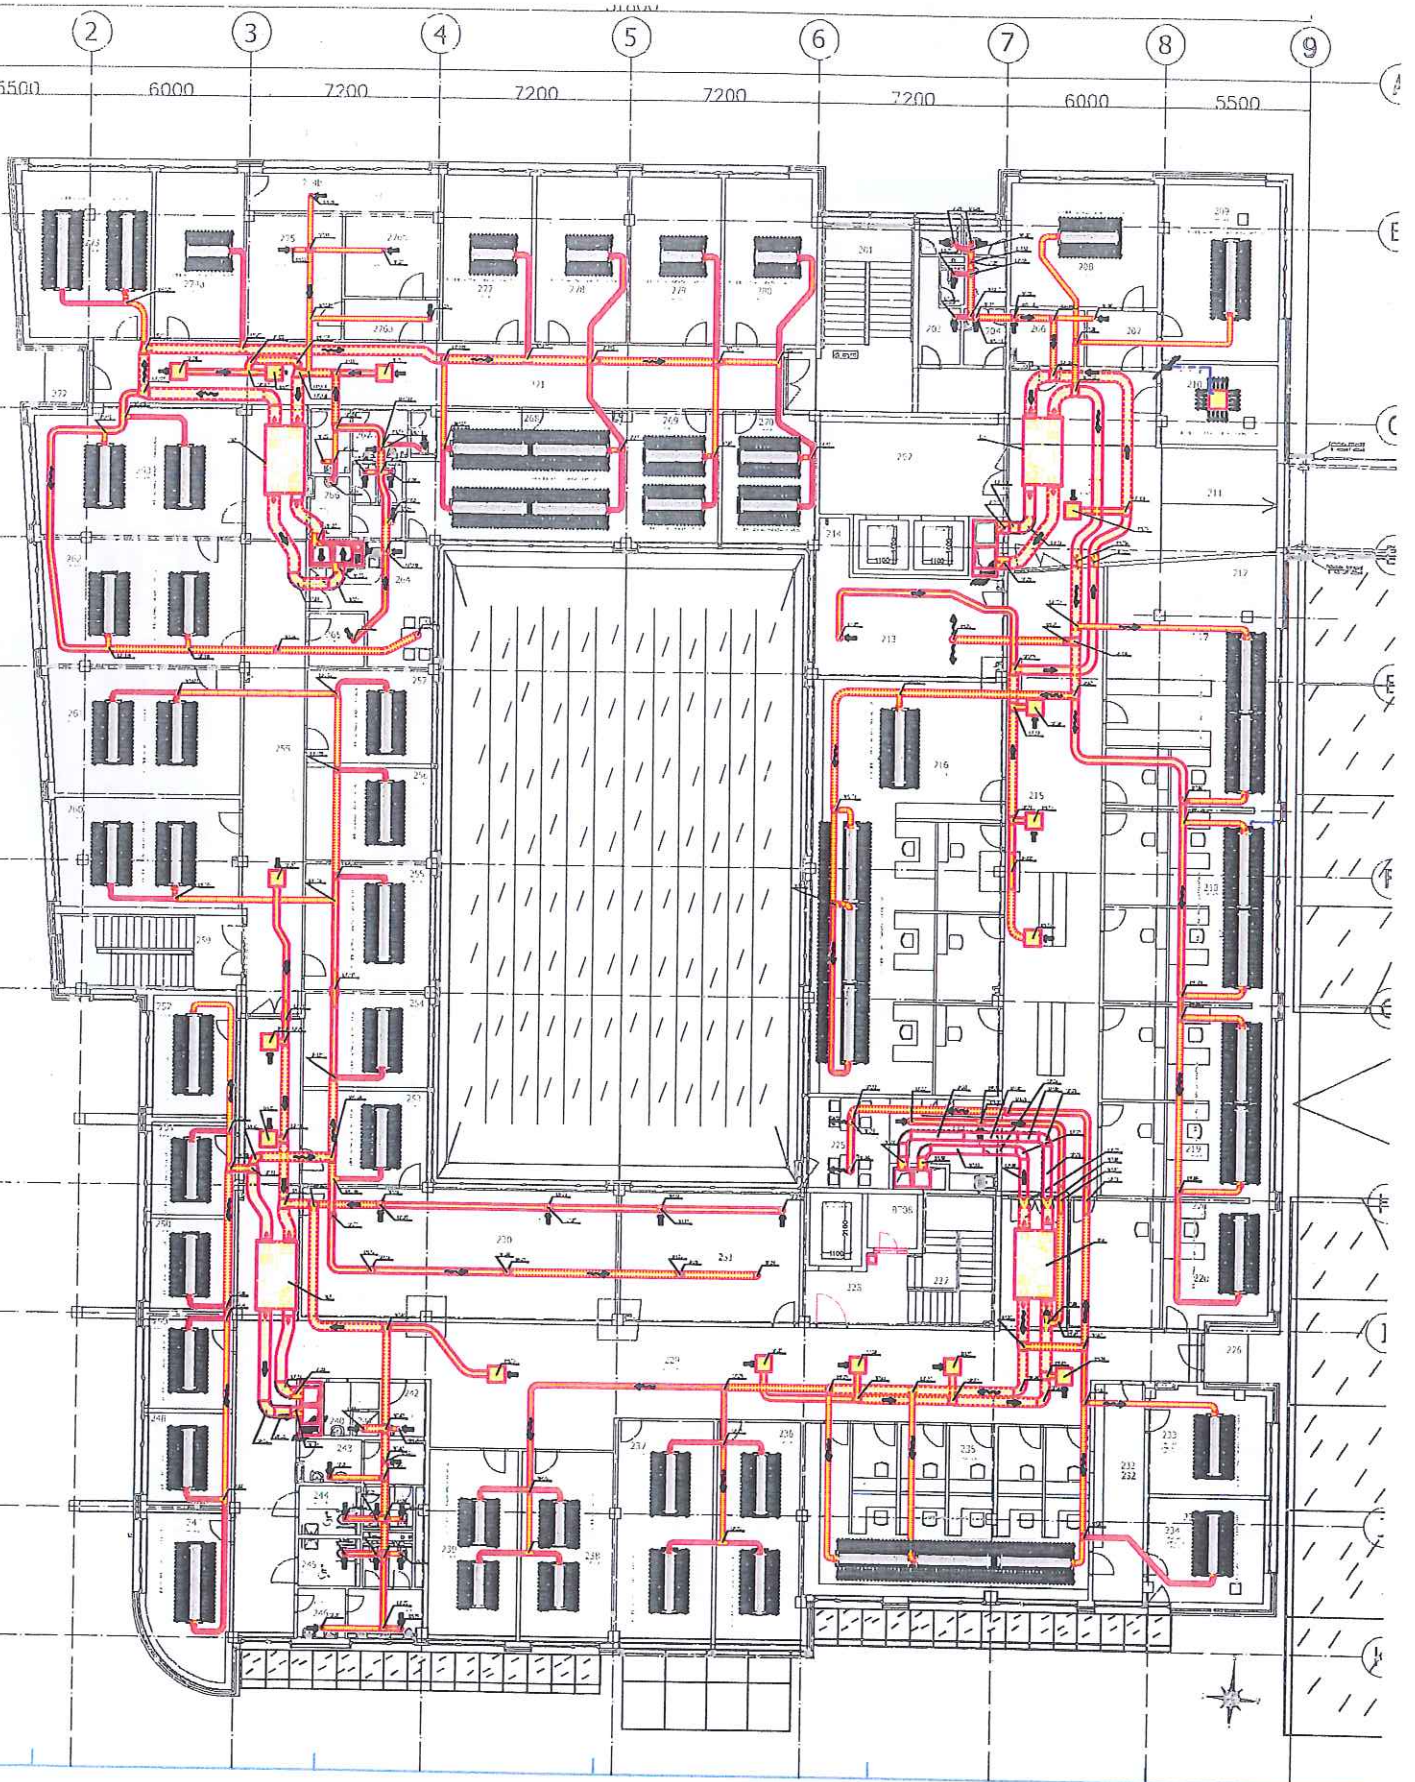


Podklad 5.2
J.NP - NOVĚ

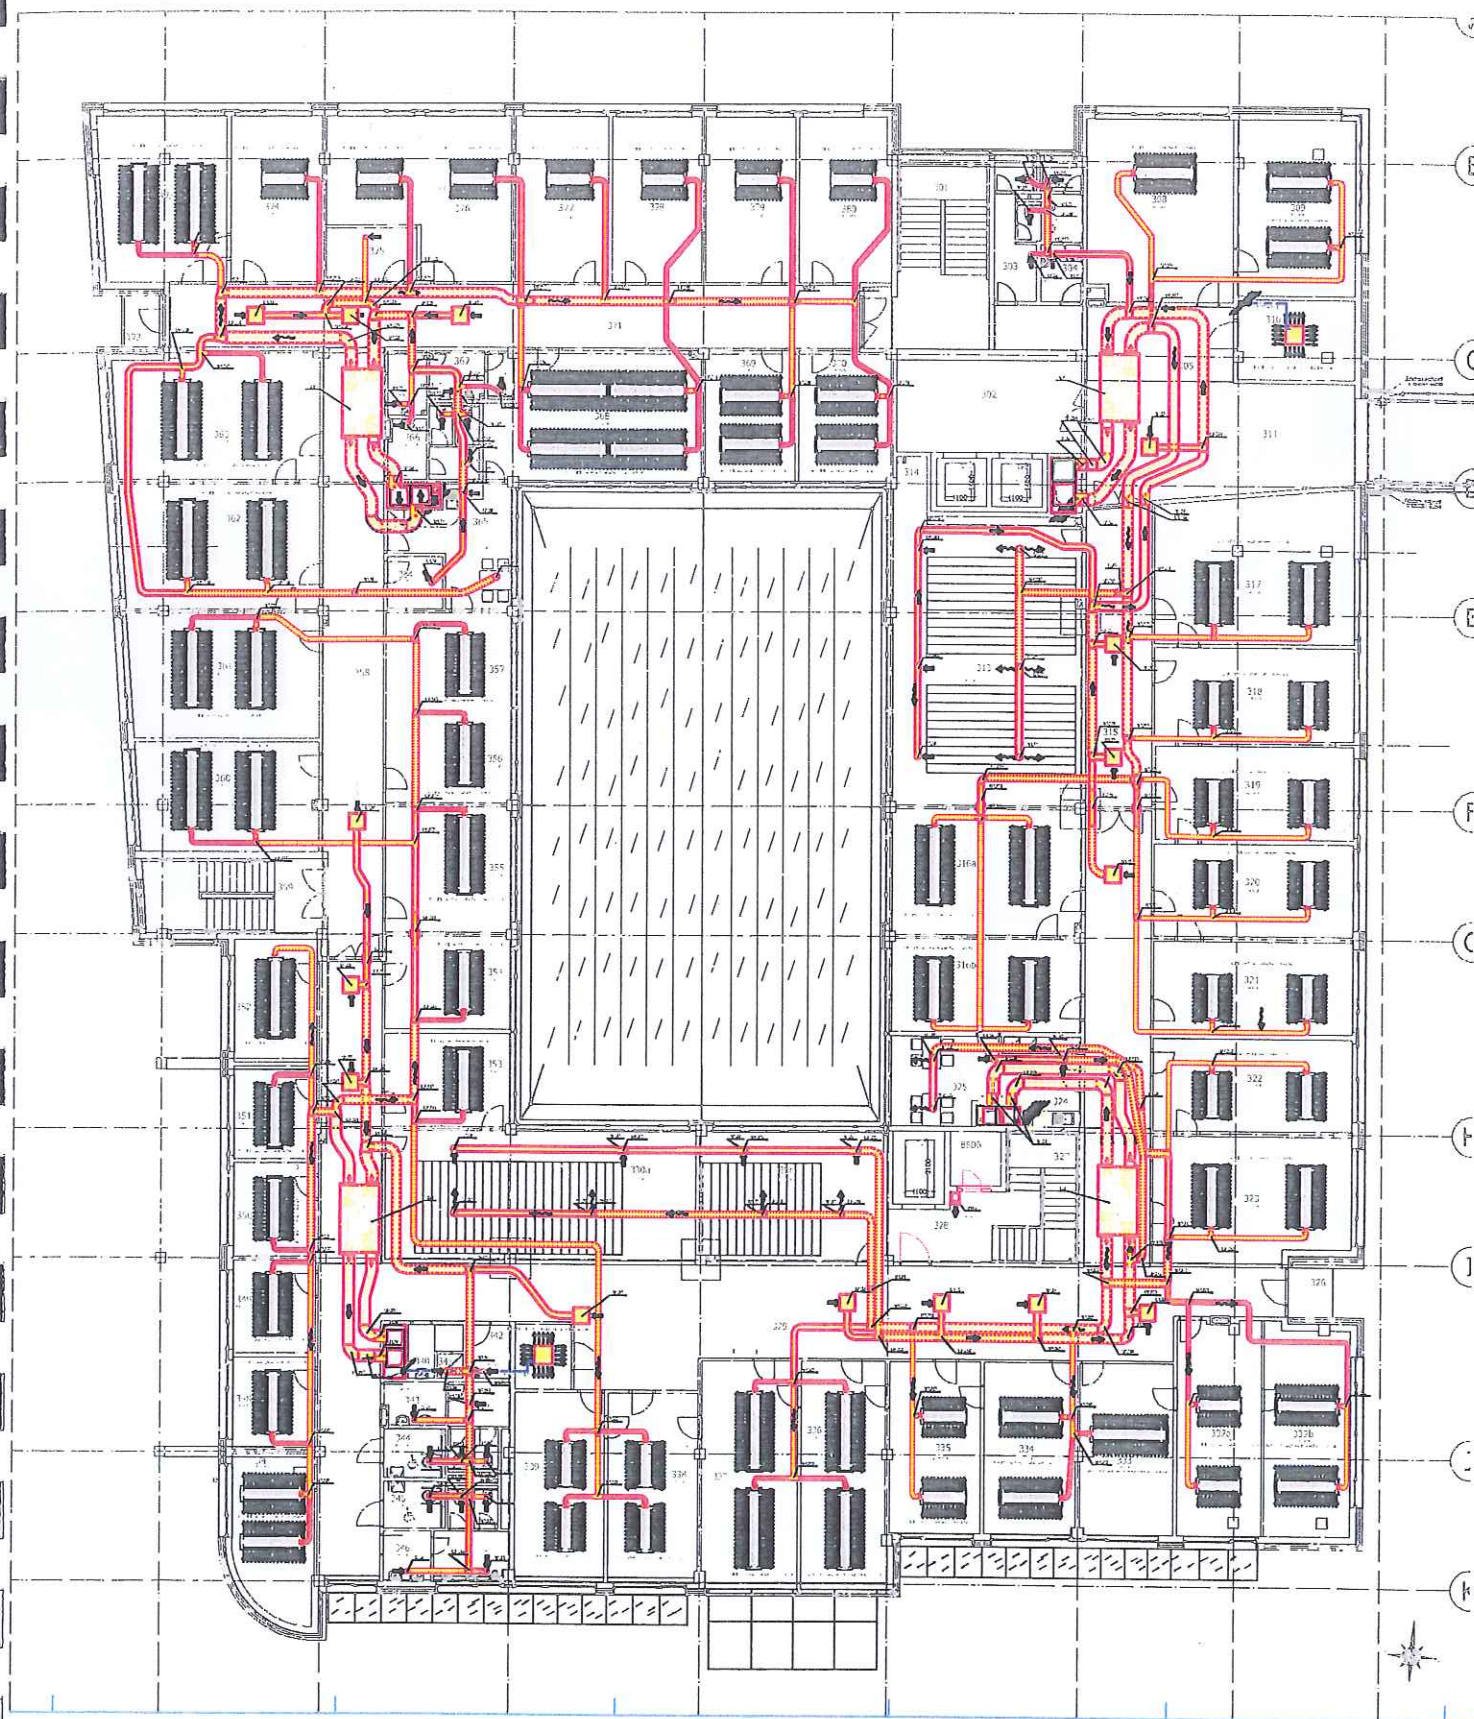

h. NP - NOVE

Podklad č.2

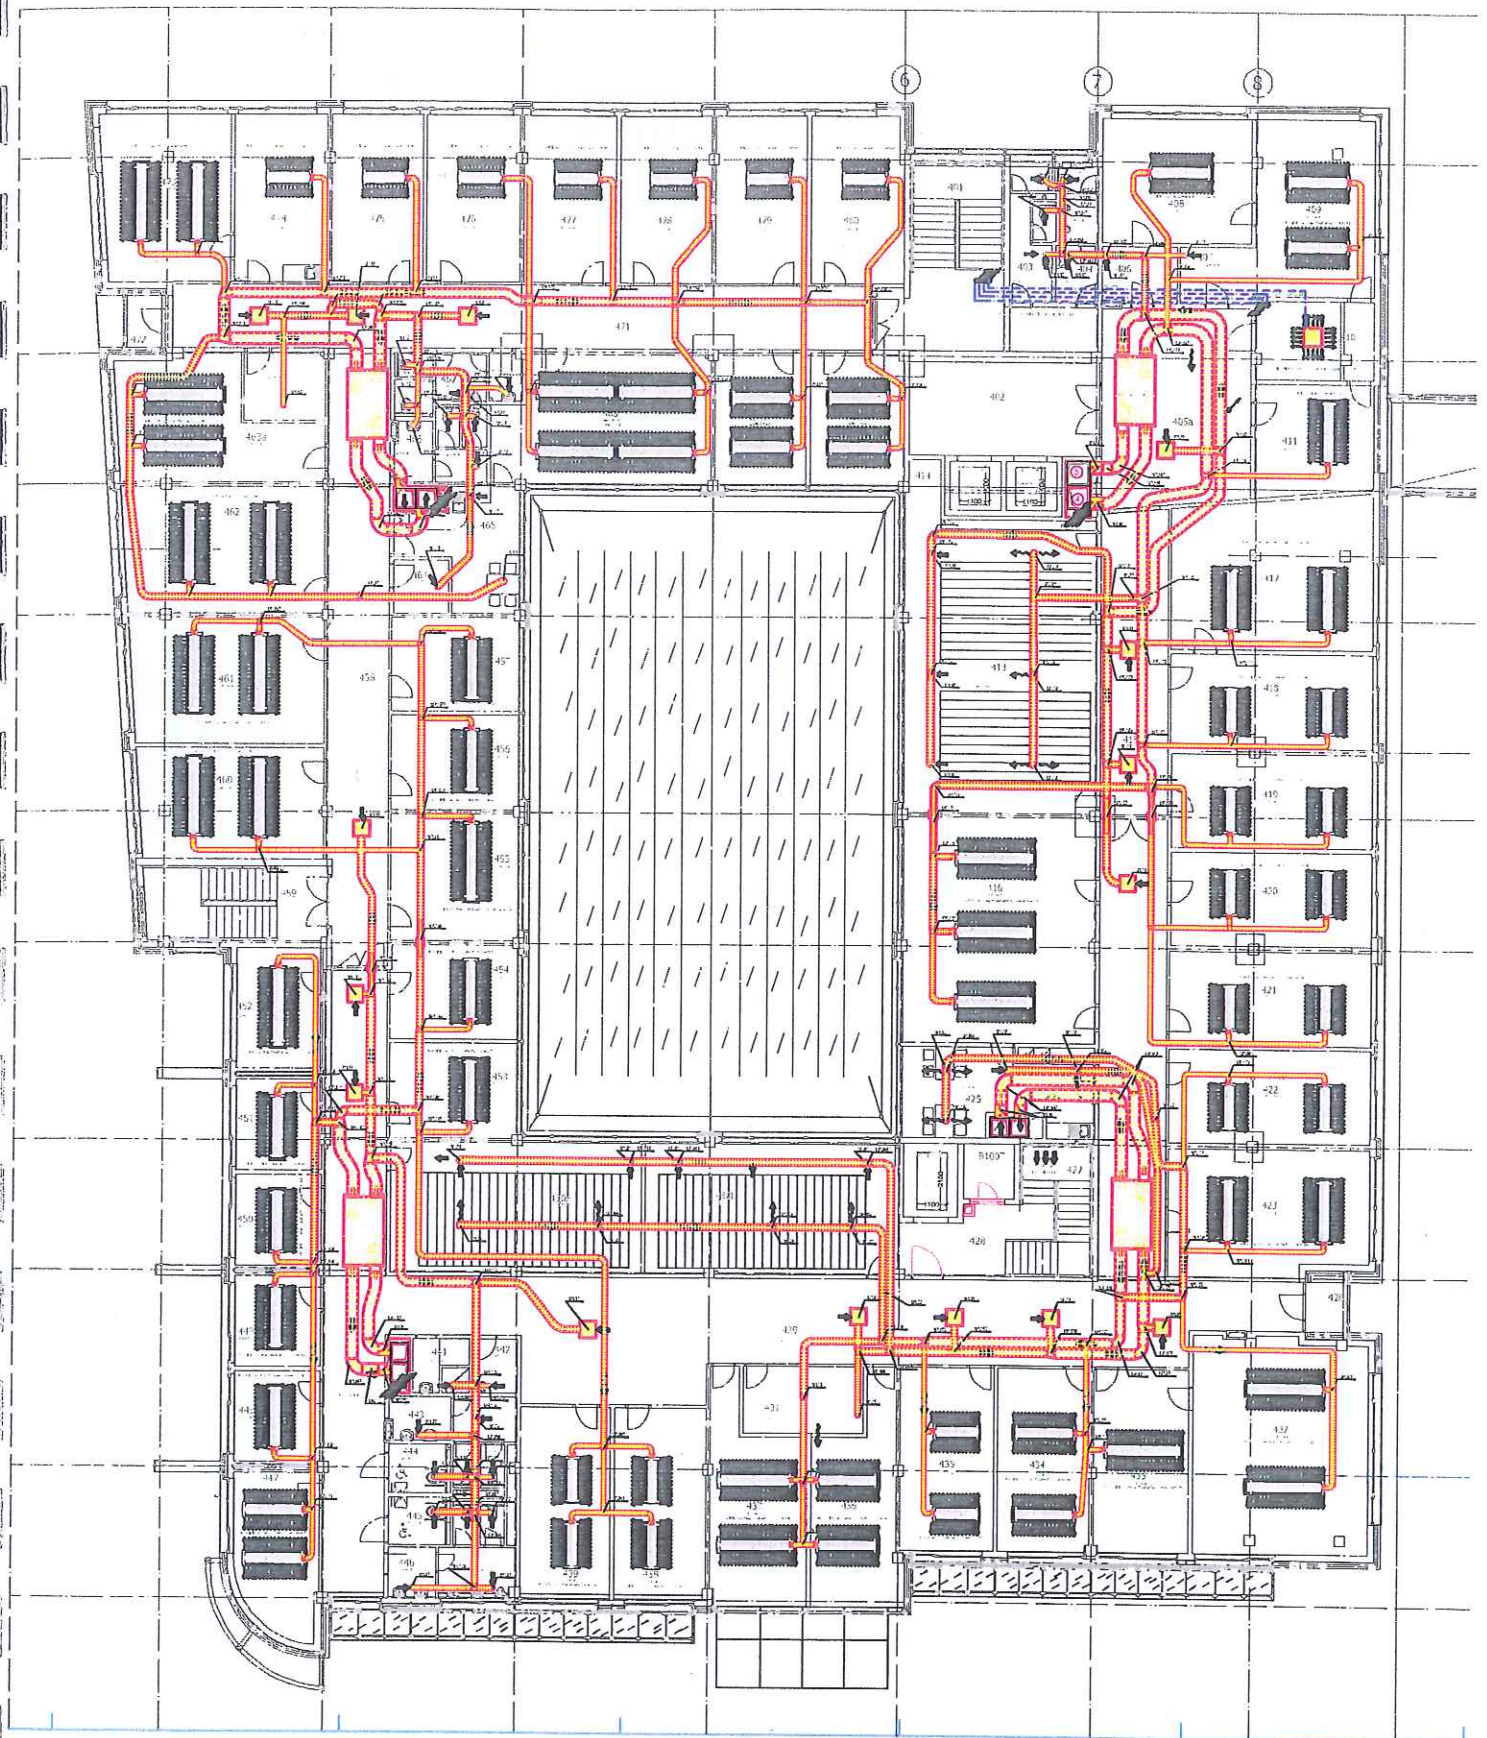

Podkládka 5.2
5.NP - NOVÉ

